
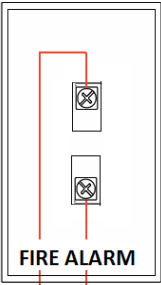
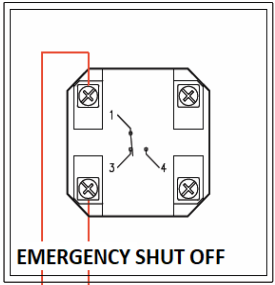


MAINS
SUPPLY
230V

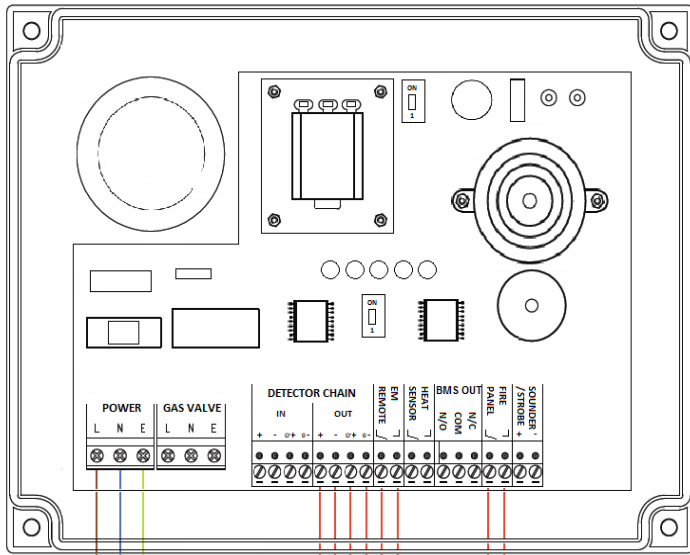

230V

N/C VOLT FREE

N/C VOLT FREE

24VDC POWER SUPPLY + & -
DATA SIGNAL 0+/0-

MAXIMUM NUMBER OF DETECTORS IN A CHAIN = 8

- MAINS SUPPLY 230V
- NEUTRAL
- EARTH
- LOW VOLTAGE



Client
Job Title
Drawing Title

Notes

All discrepancies between information shown on the drawing and information in the specification to be referred to S&S Northern Ltd prior to proceeding.

Copyright in all documents and drawings prepared by S&S Northern Ltd and any work executed from these documents shall, unless otherwise agreed, remain the property of S&S Northern Ltd

Amendments		
Scale N.T.S.	Date	Drawn BT
Dwg. No.		Rev. 1