


# GDP2X GAS DETECTION SYSTEM WITH UTILITY ISOLATION WIRING DIAGRAM

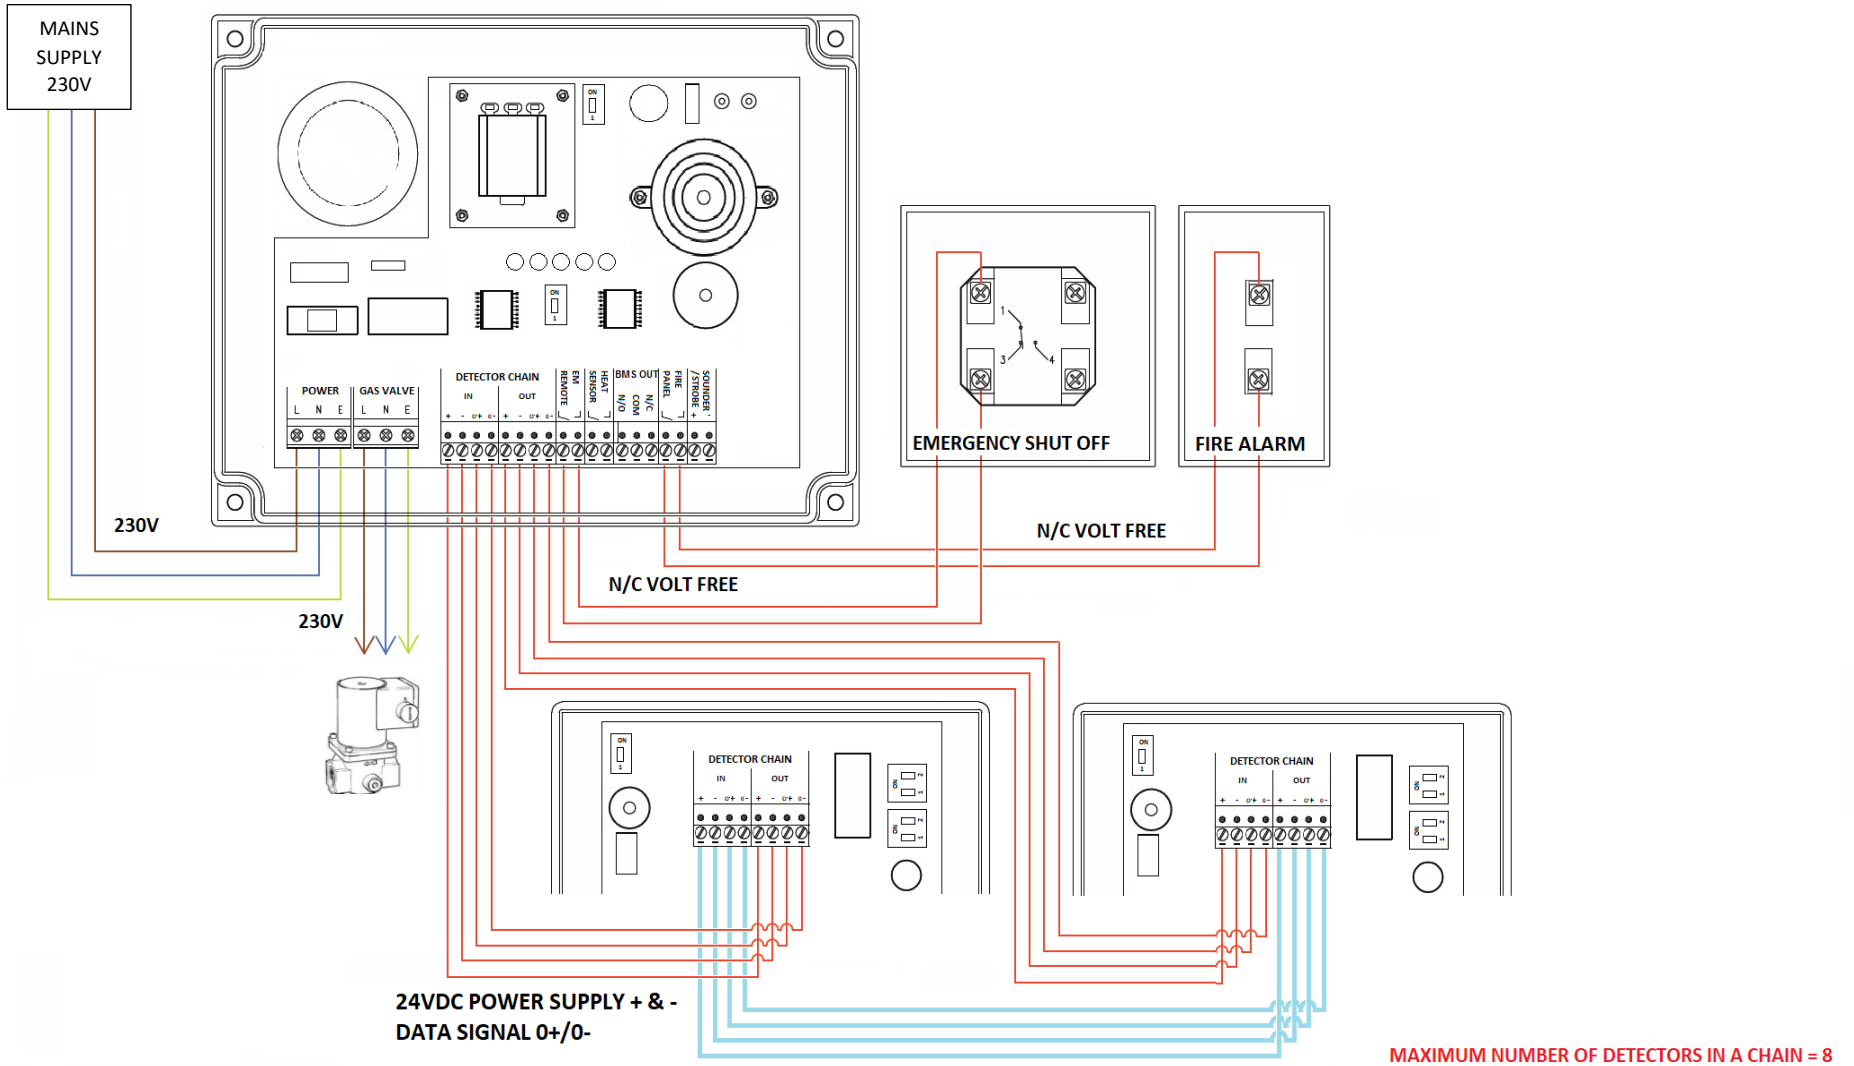

- MAINS SUPPLY 230V
- NEUTRAL
- EARTH
- LOW VOLTAGE



Client	
Job Title	
Drawing Title	

**Notes**

All discrepancies between information shown on the drawing and information in the specification to be referred to S&S Northern Ltd prior to proceeding.

Copyright in all documents and drawings prepared by S&S Northern Ltd and any work executed from these documents shall, unless otherwise agreed, remain the property of S&S Northern Ltd

Amendments		
Scale <b>N.T.S.</b>	Date	Drawn <b>BT</b>
Dwg. No.	Rev. <b>1</b>	