


GDPX+ GAS DETECTION SYSTEM WITHOUT UTILITY ISOLATION WIRING DIAGRAM

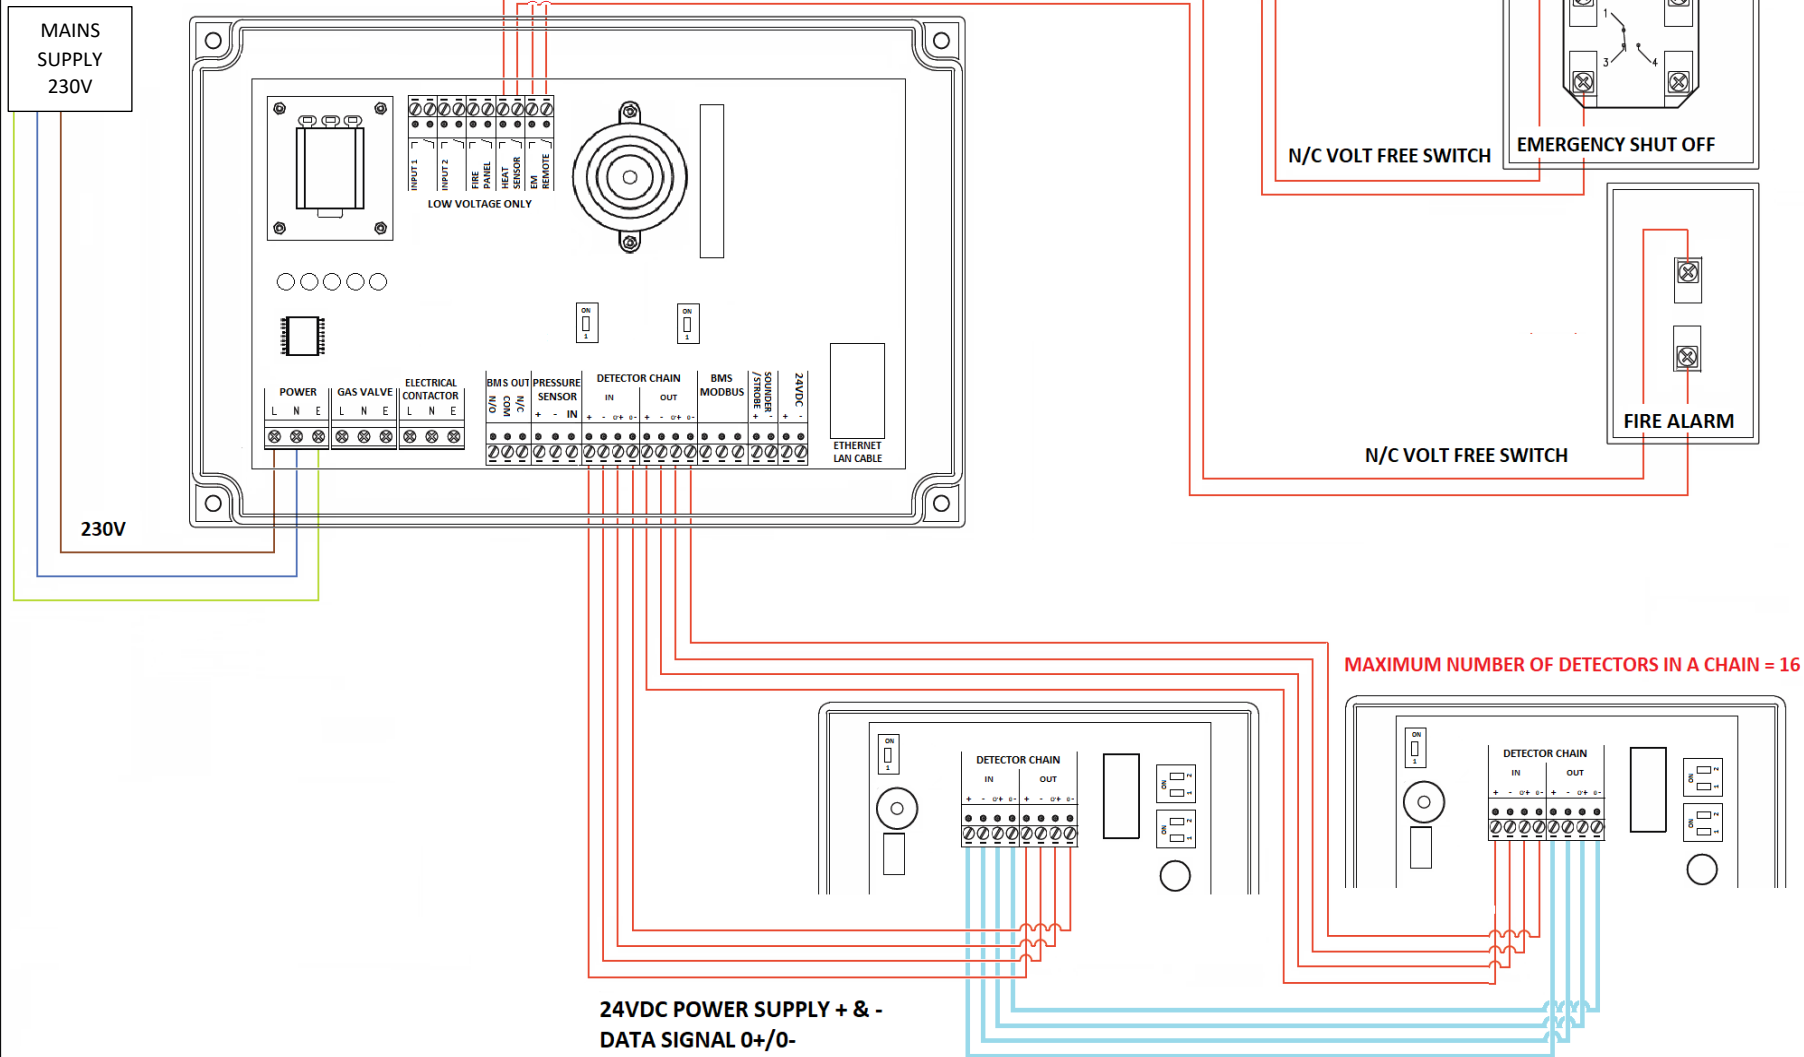

- MAINS SUPPLY 230V
- NEUTRAL
- EARTH
- LOW VOLTAGE



Client	
Job Title	
Drawing Title	

Notes

All discrepancies between information shown on the drawing and information in the specification to be referred to S&S Northern Ltd prior to proceeding.

Copyright in all documents and drawings prepared by S&S Northern Ltd and any work executed from these documents shall, unless otherwise agreed, remain the property of S&S Northern Ltd

Amendments		
Scale	Date	Drawn
N.T.S.		BT
		Rev. 1